




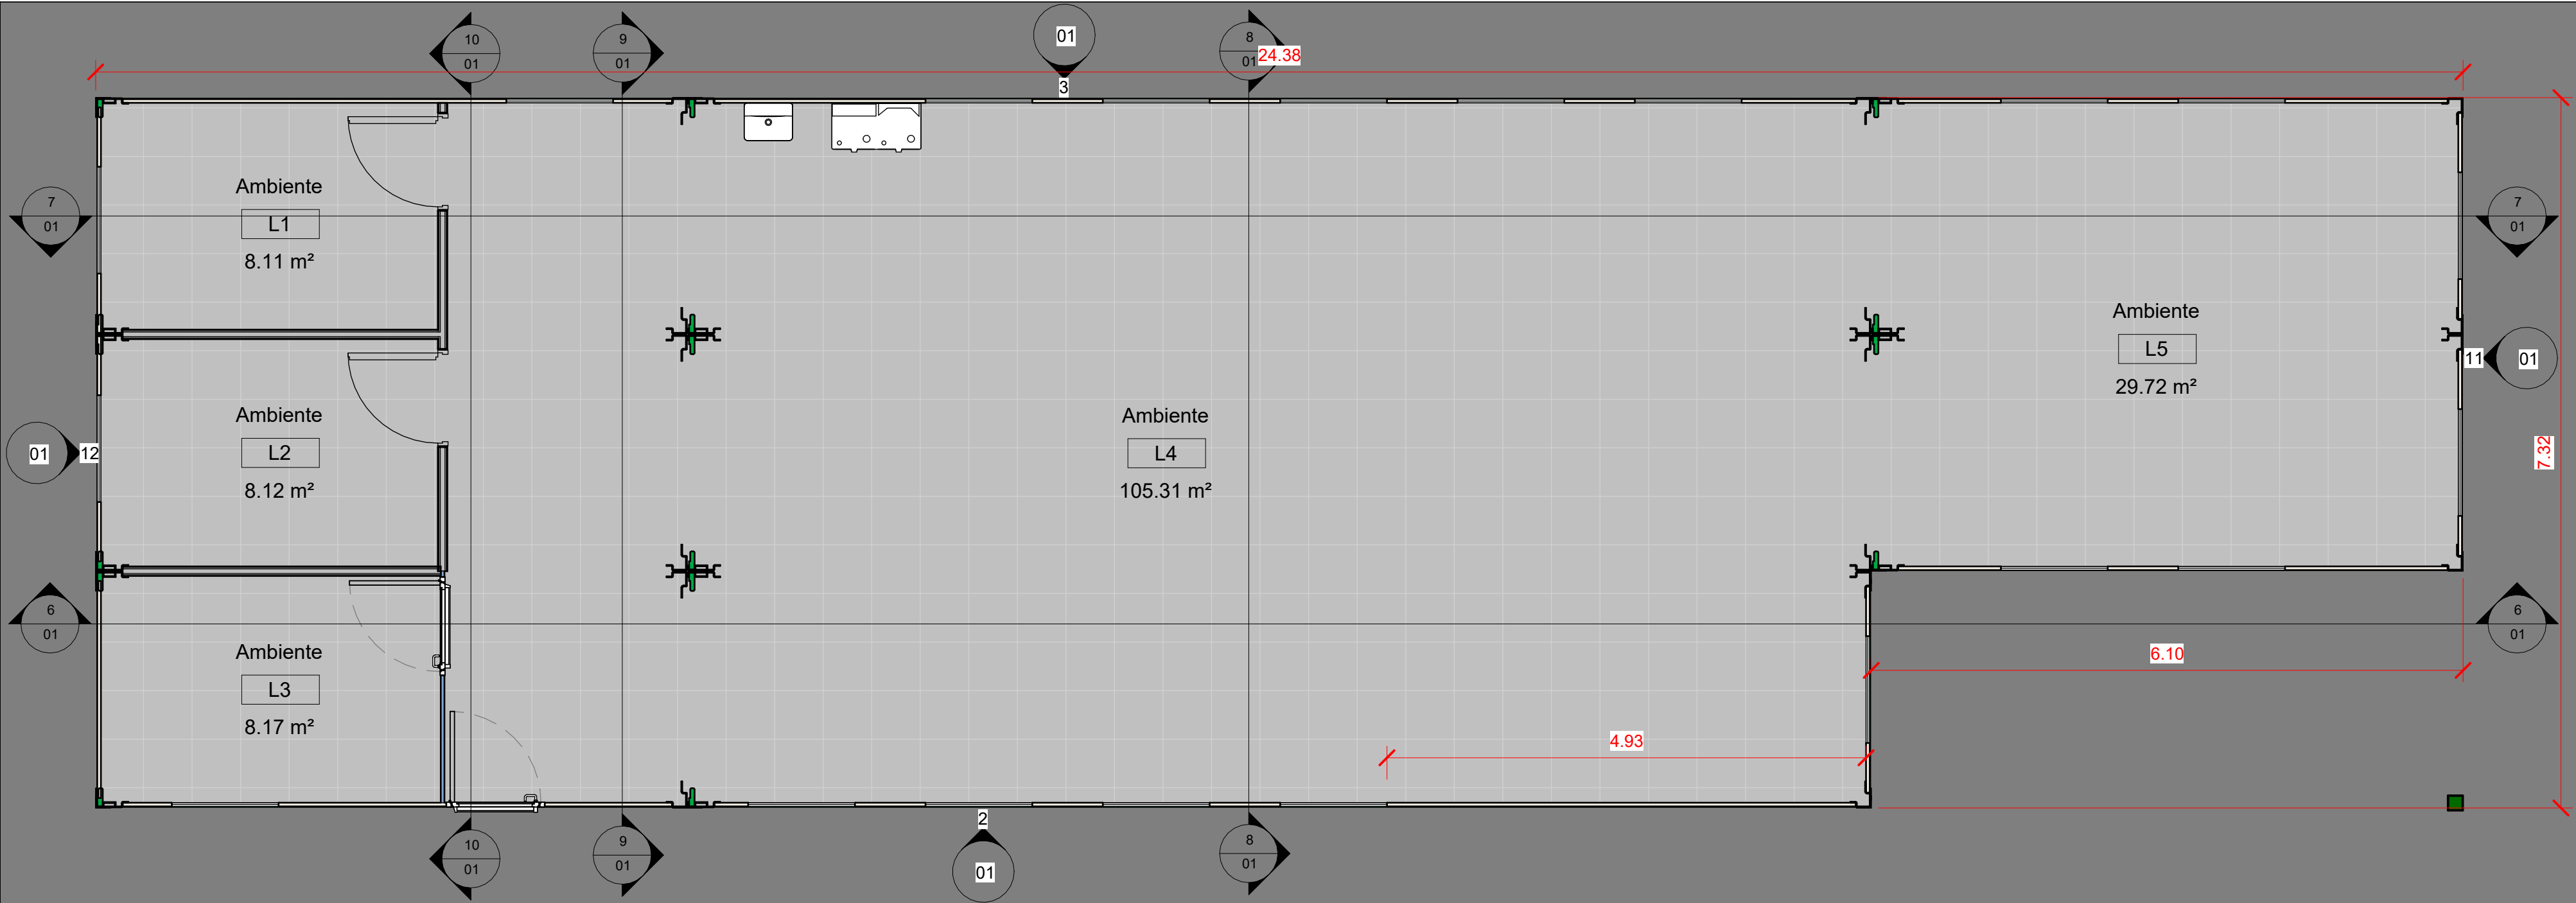


1 Laboratório
1 : 50

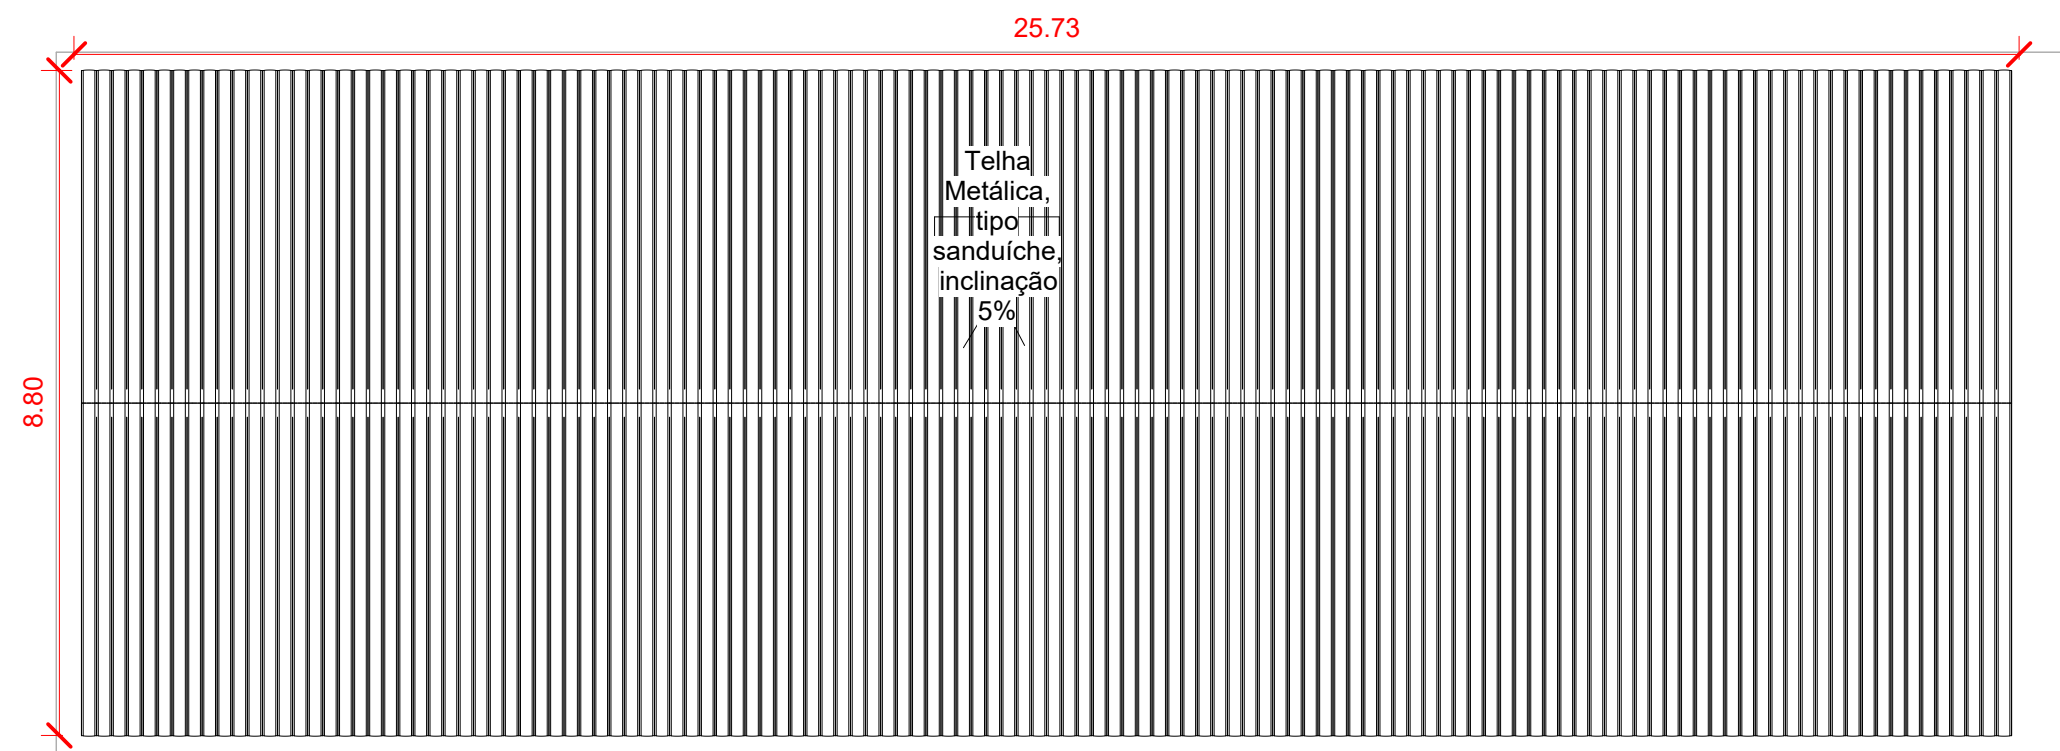


4 Planta de Cobertura
1 : 100

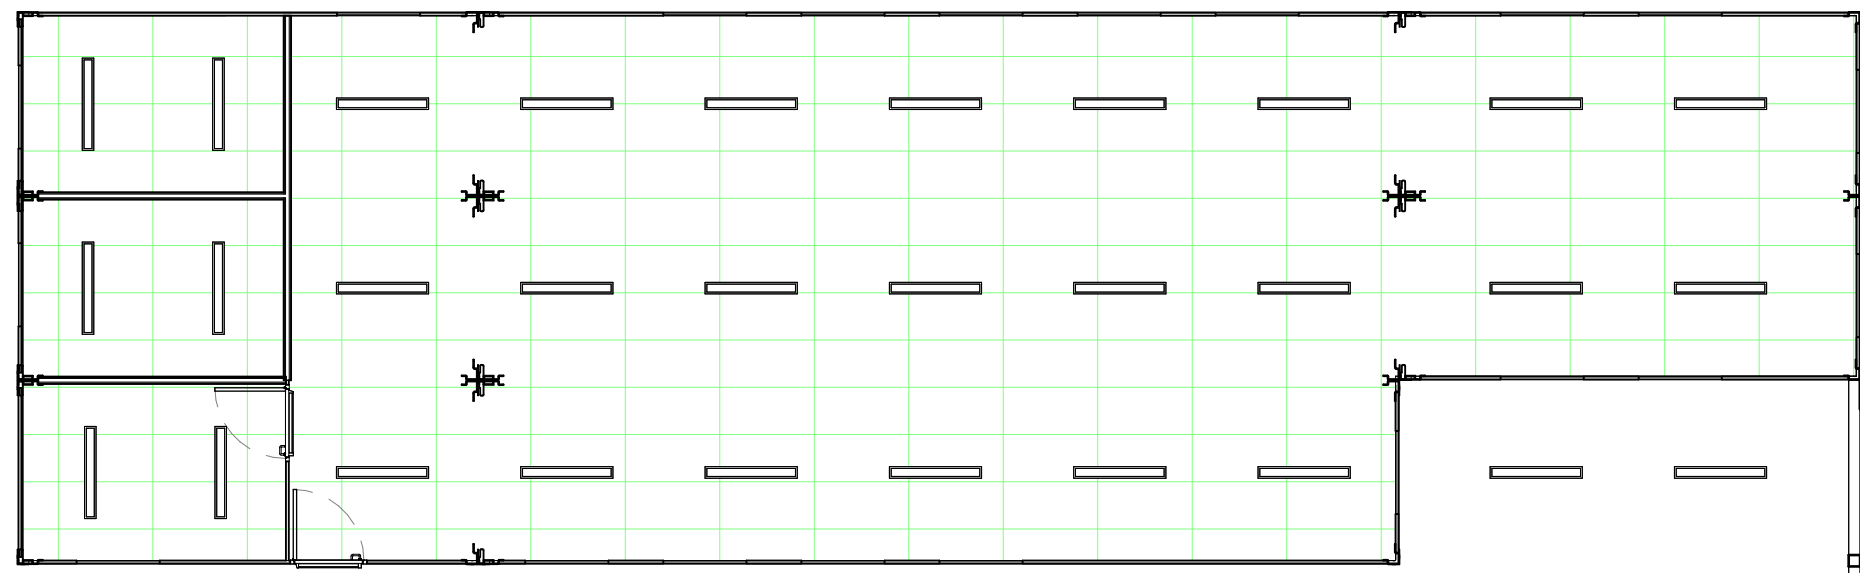


5 Planta de Iluminação
1 : 100

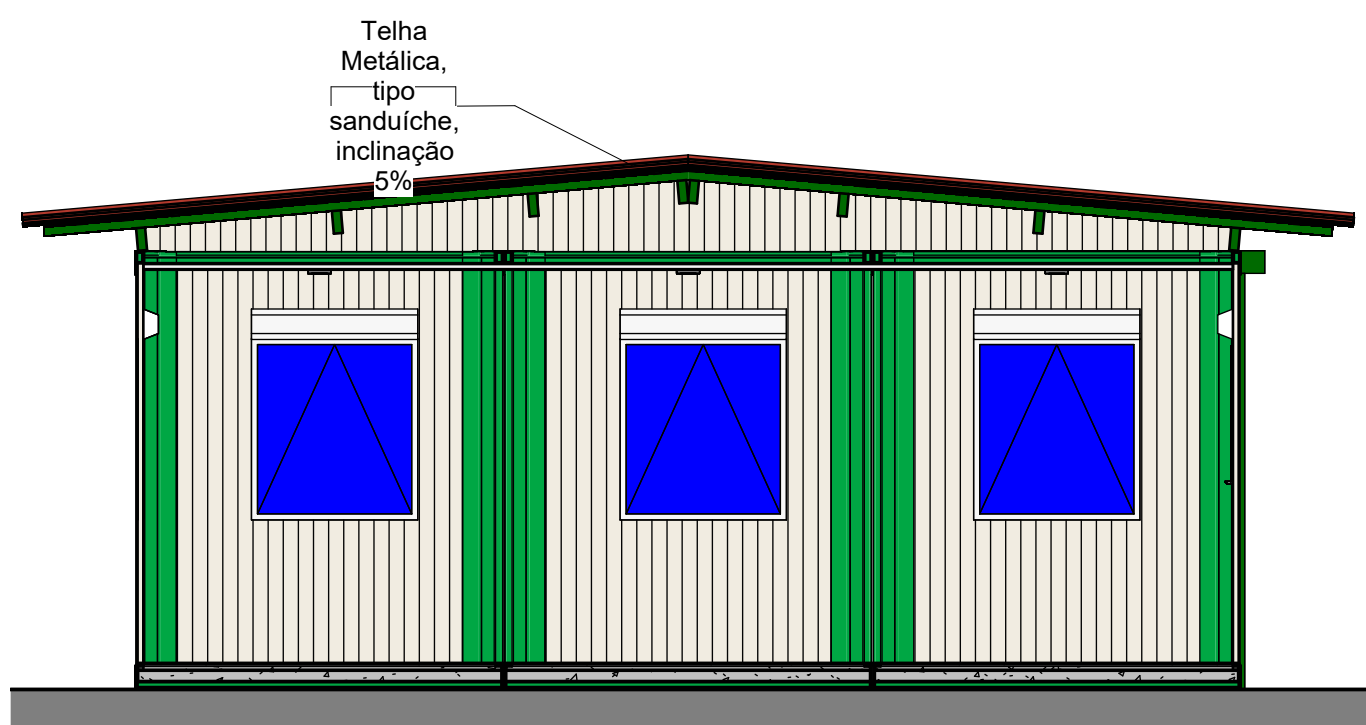


8 Corte 4
1 : 50

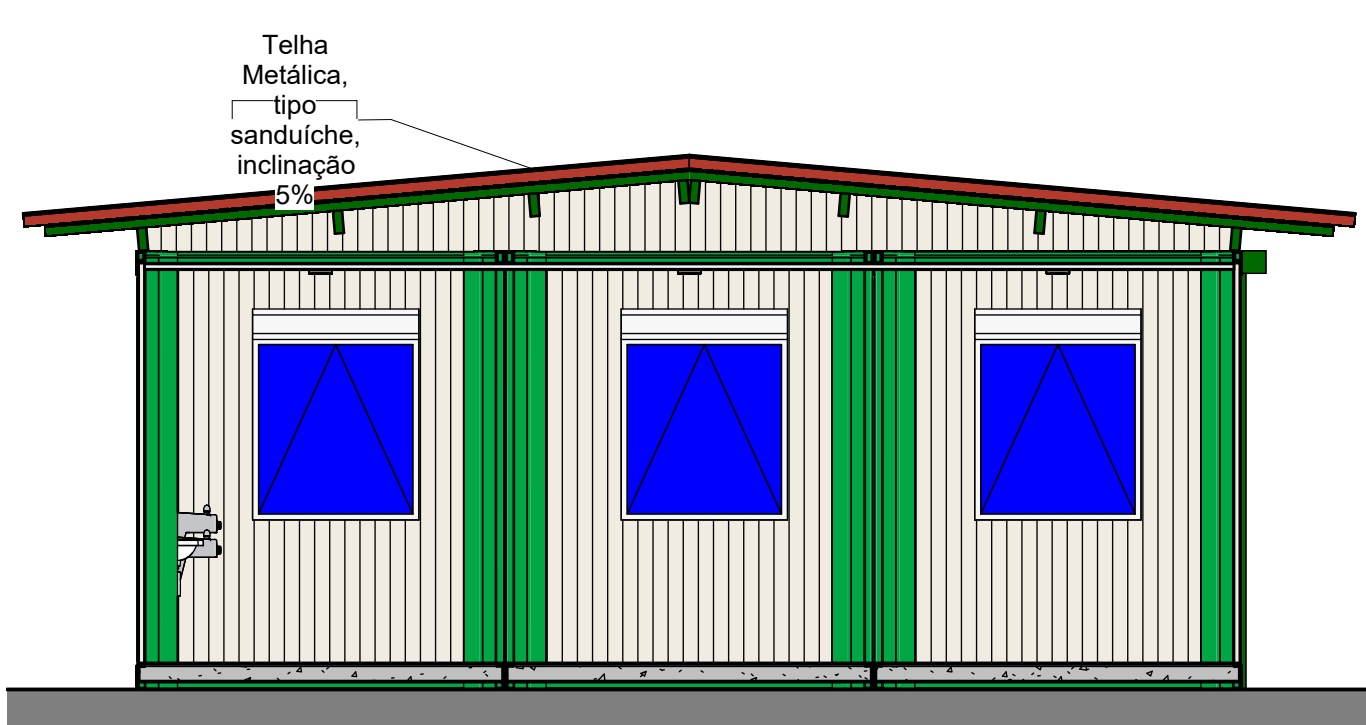


9 Corte 3
1 : 50

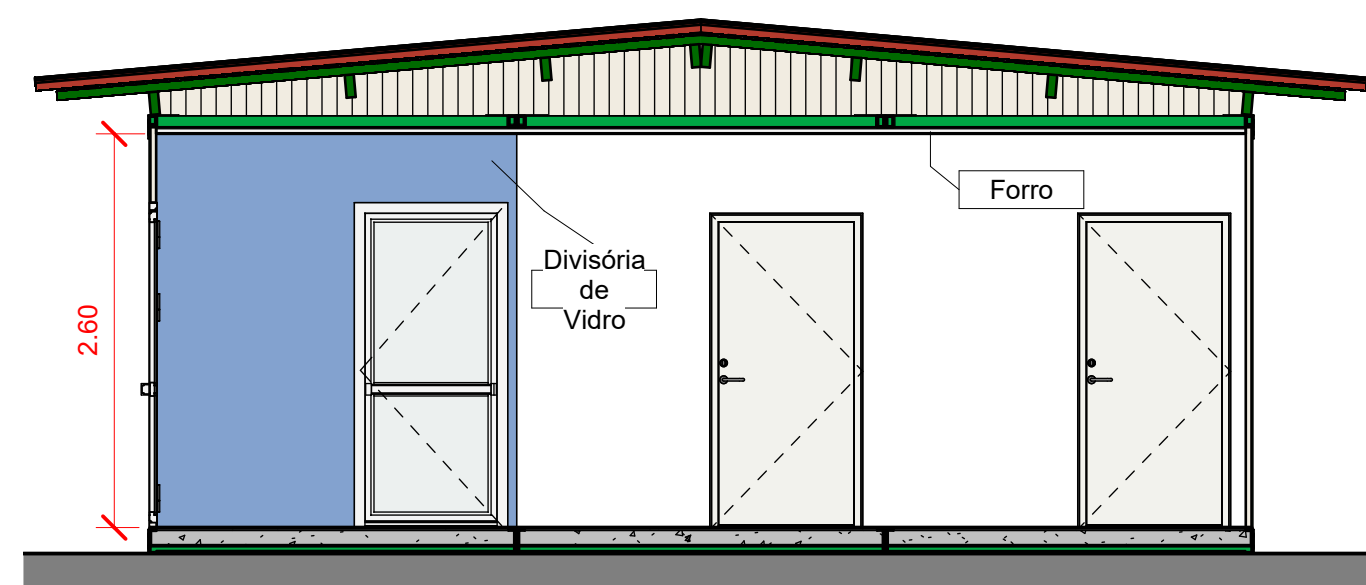


10 Corte 1
1 : 50

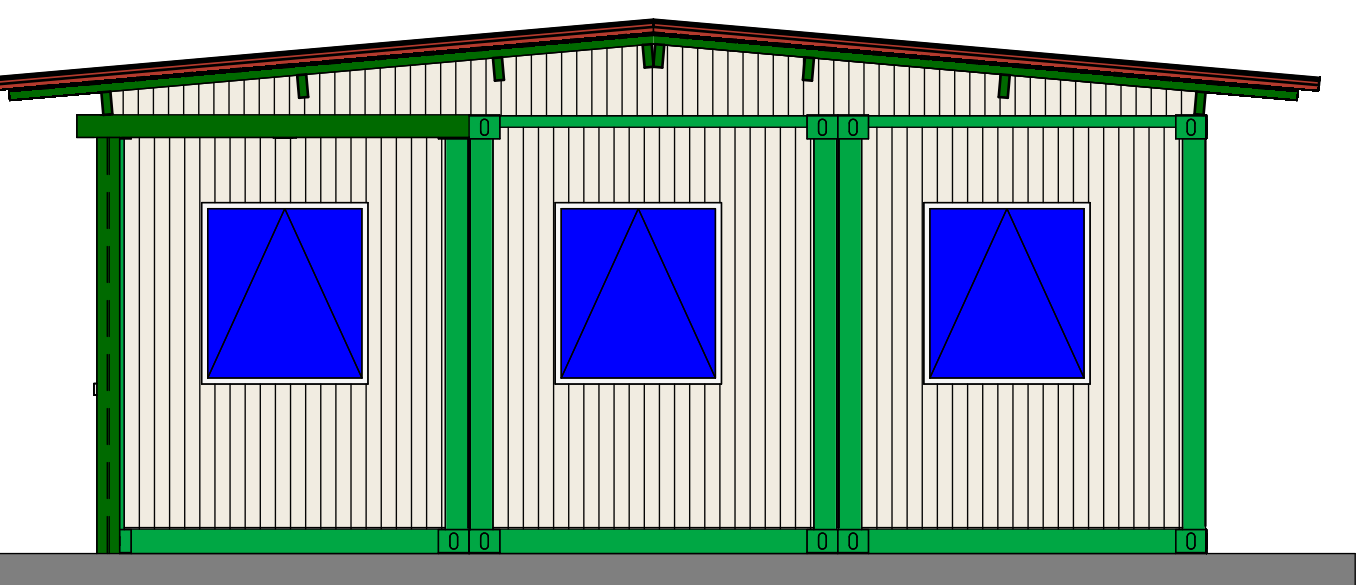


11 Vista 4
1 : 50

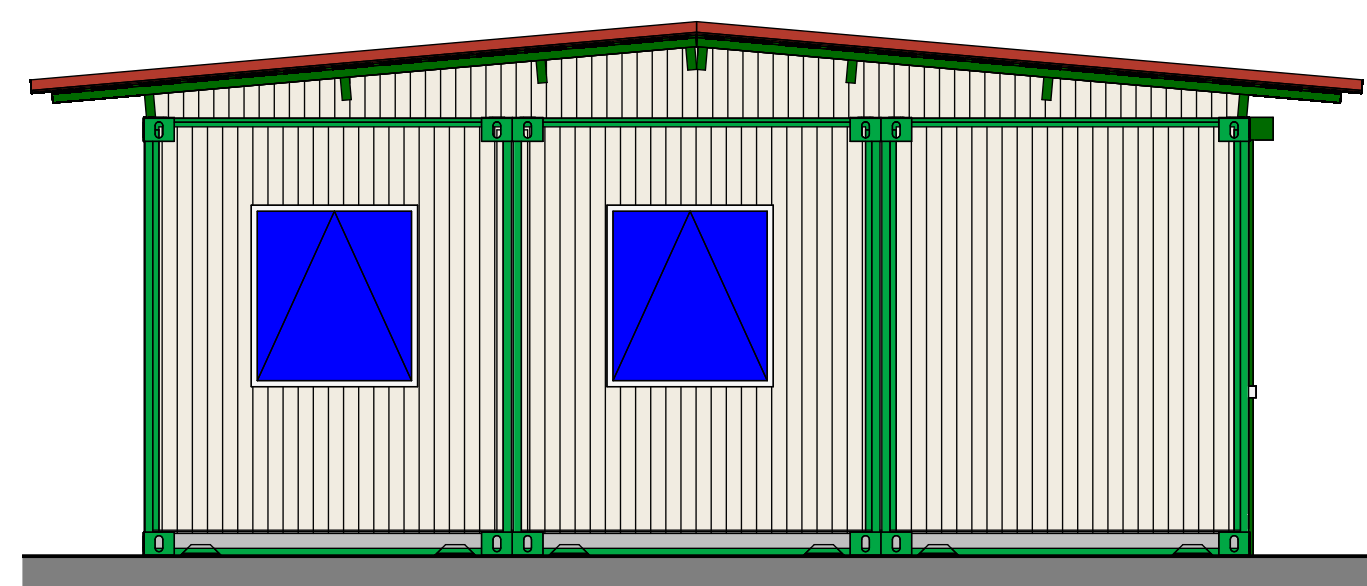


12 Vista 3
1 : 50

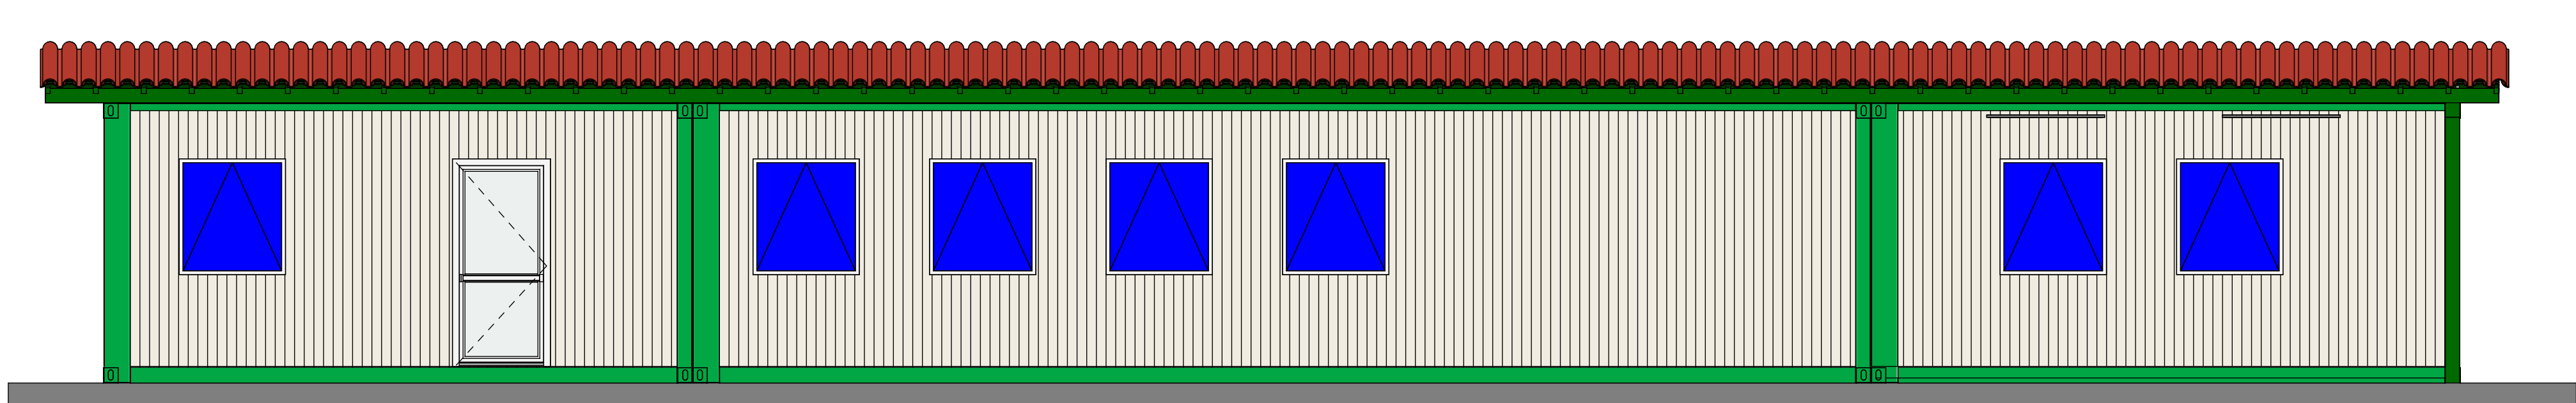


2 Vista 1
1 : 50

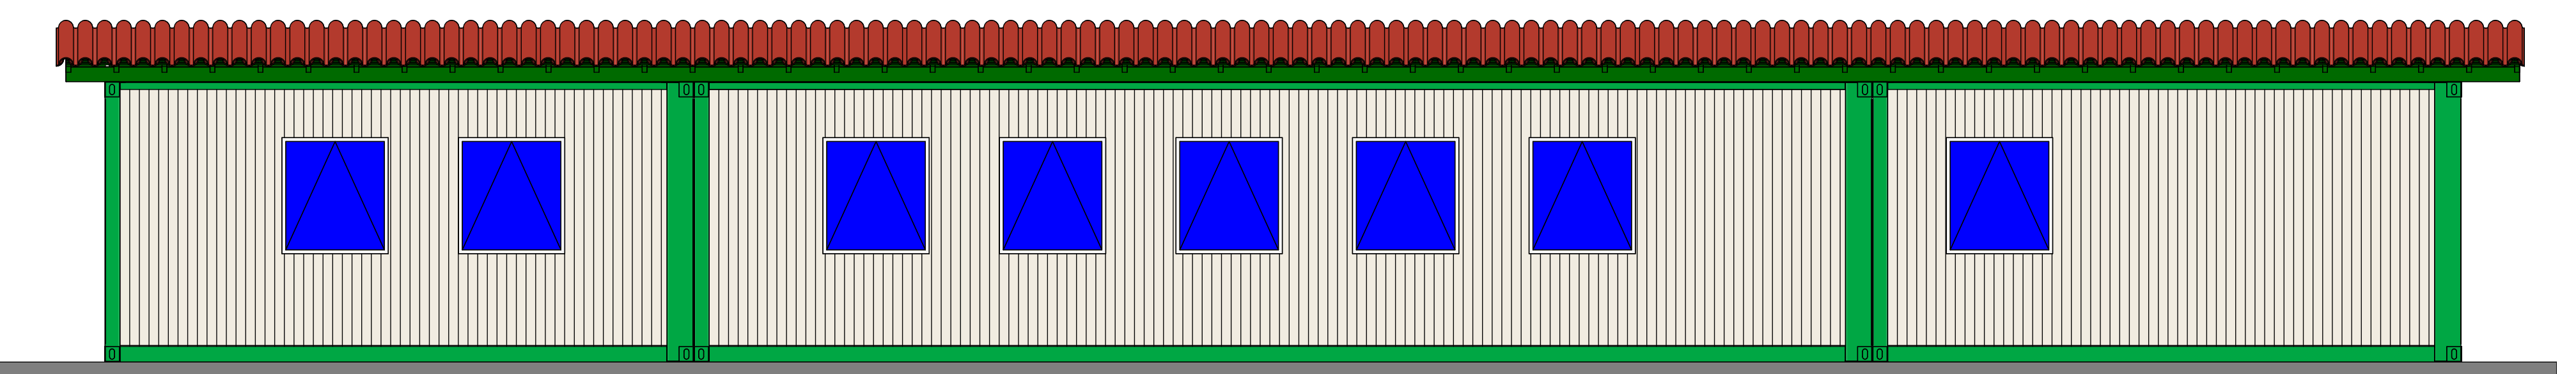


3 Vista 2
1 : 50

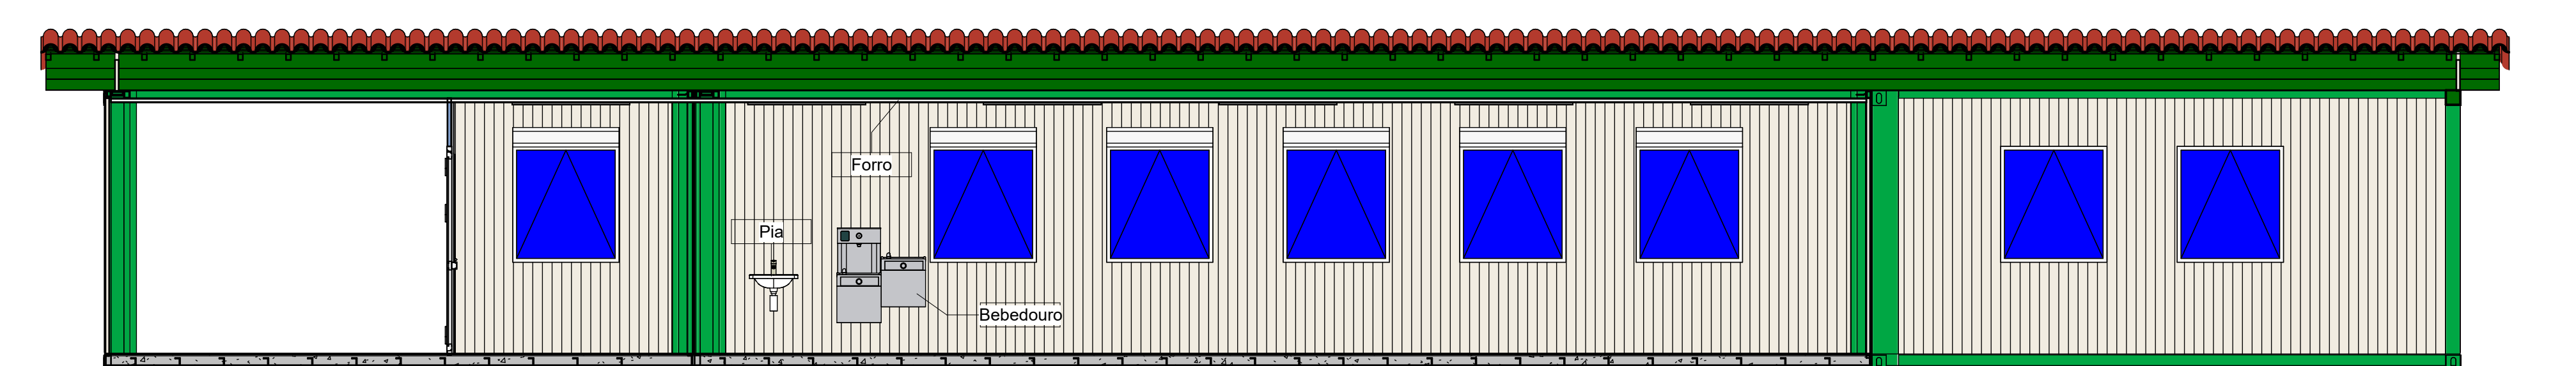

6 Corte 2
1 : 50

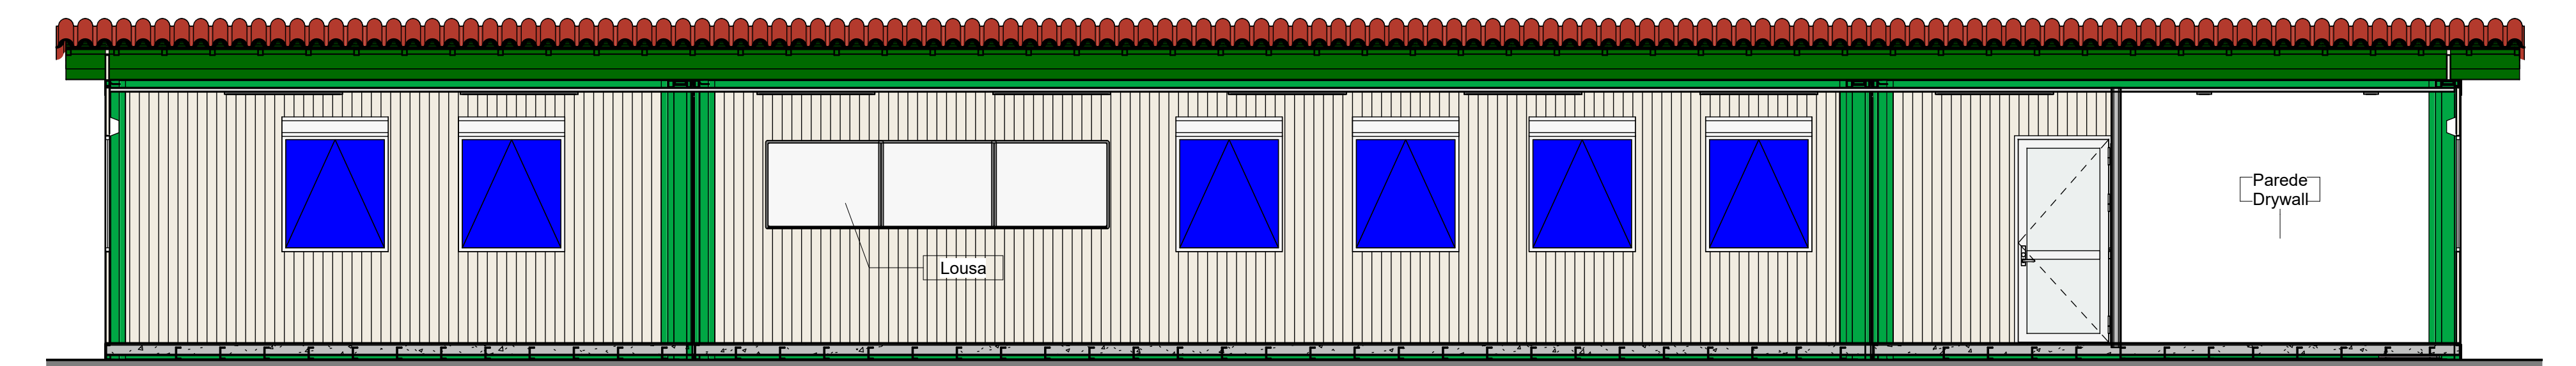

7 Corte 5
1 : 50

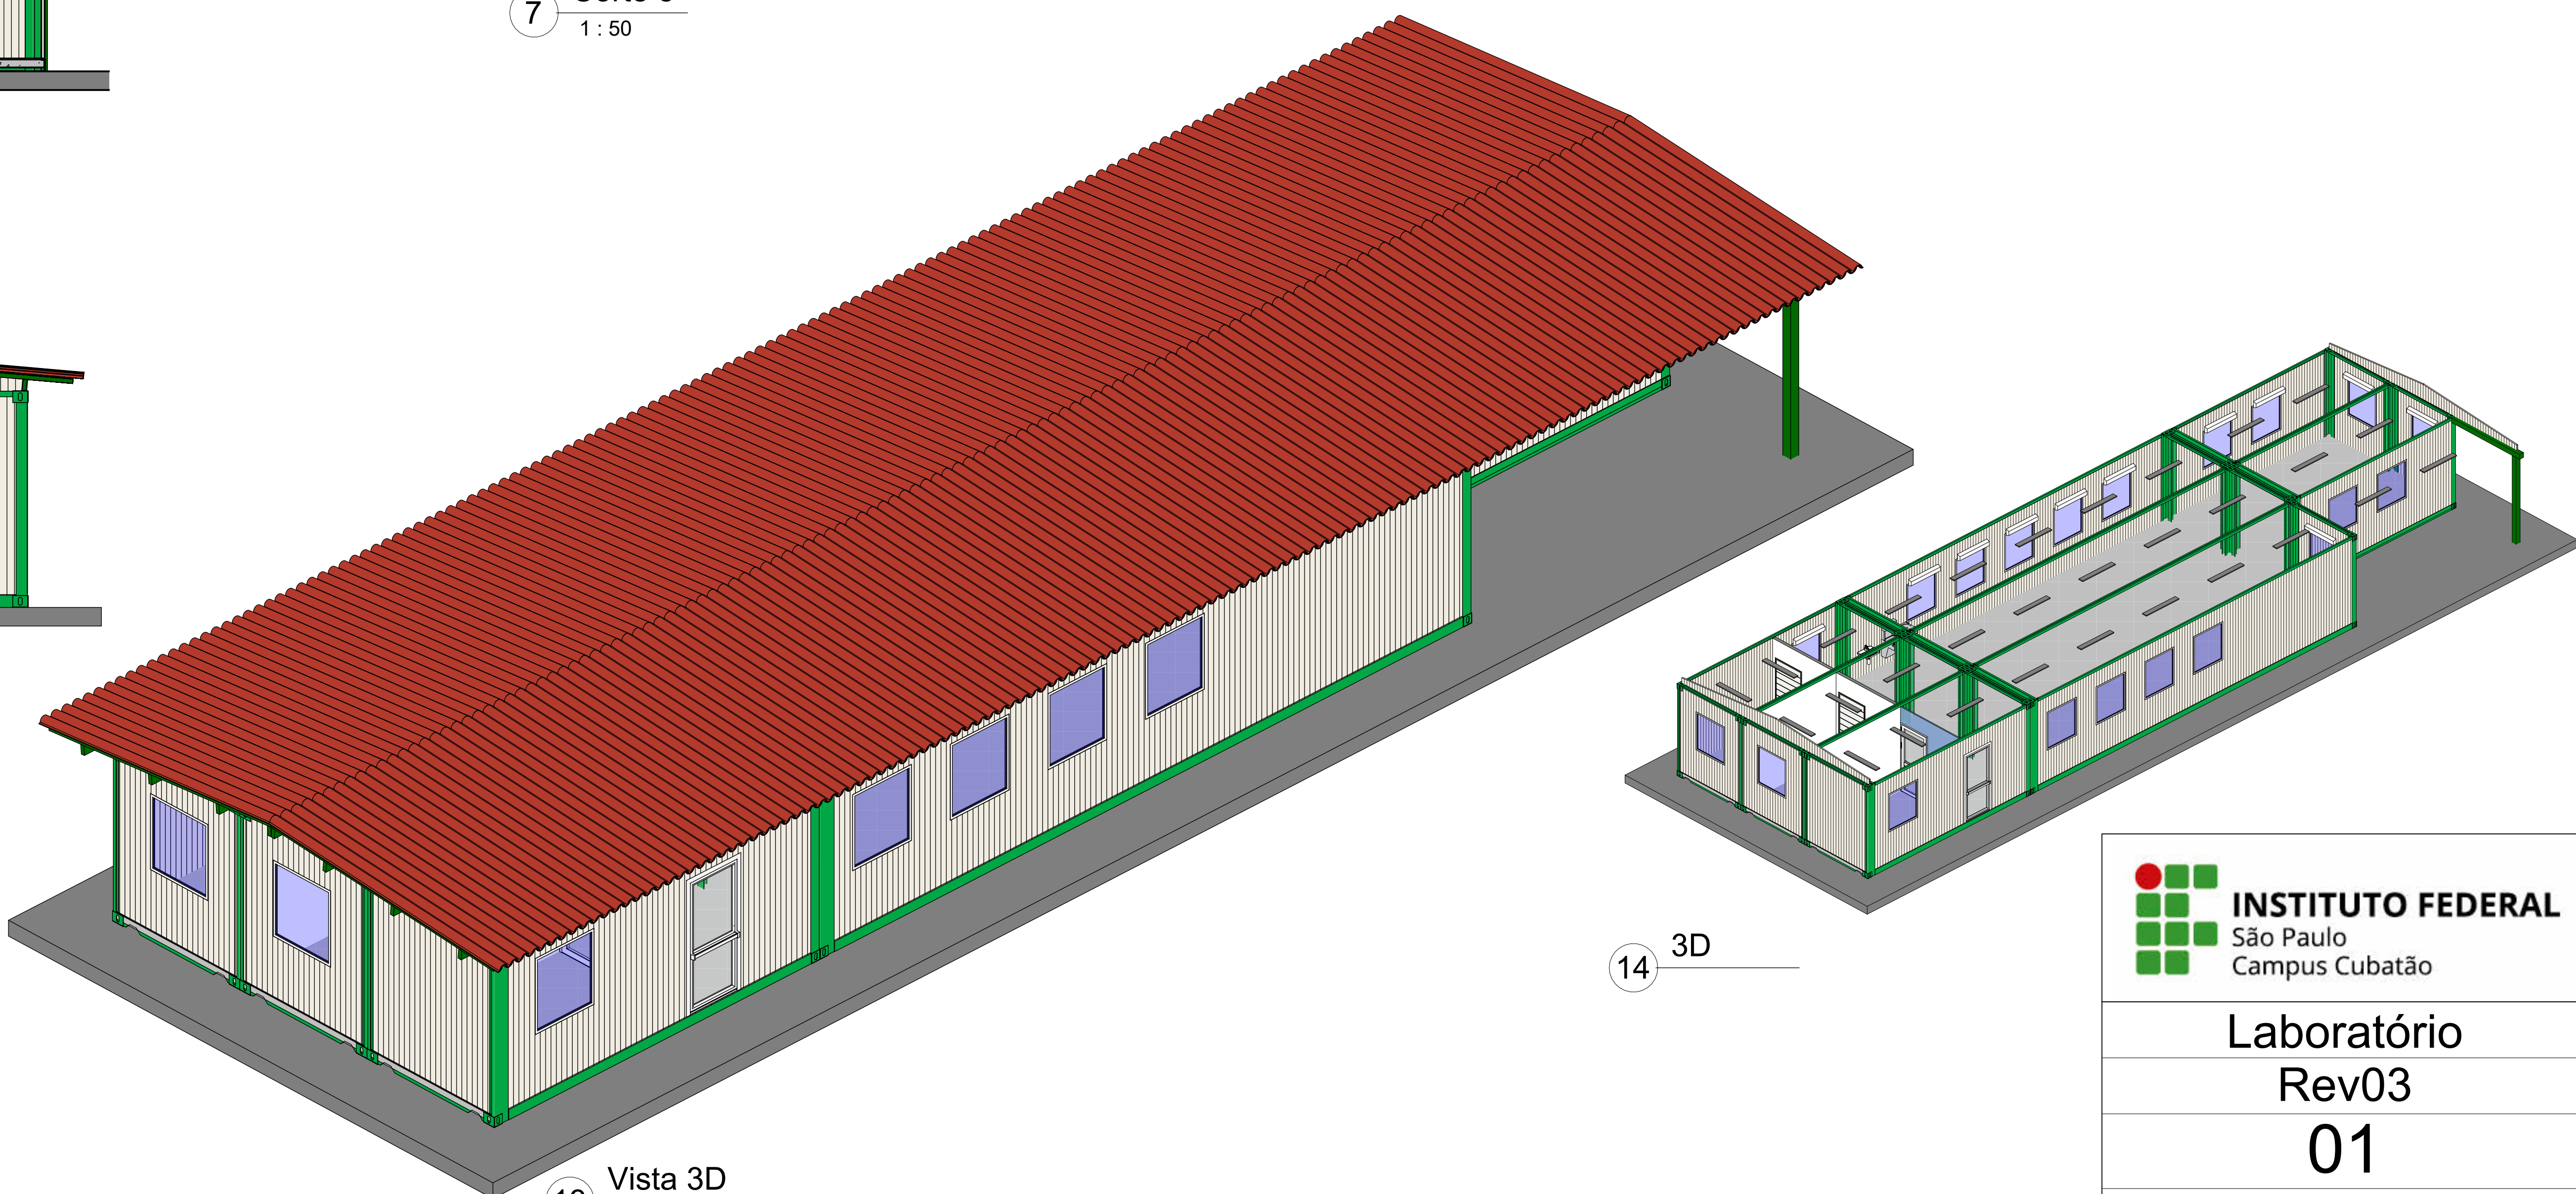

13 Vista 3D

14 3D